


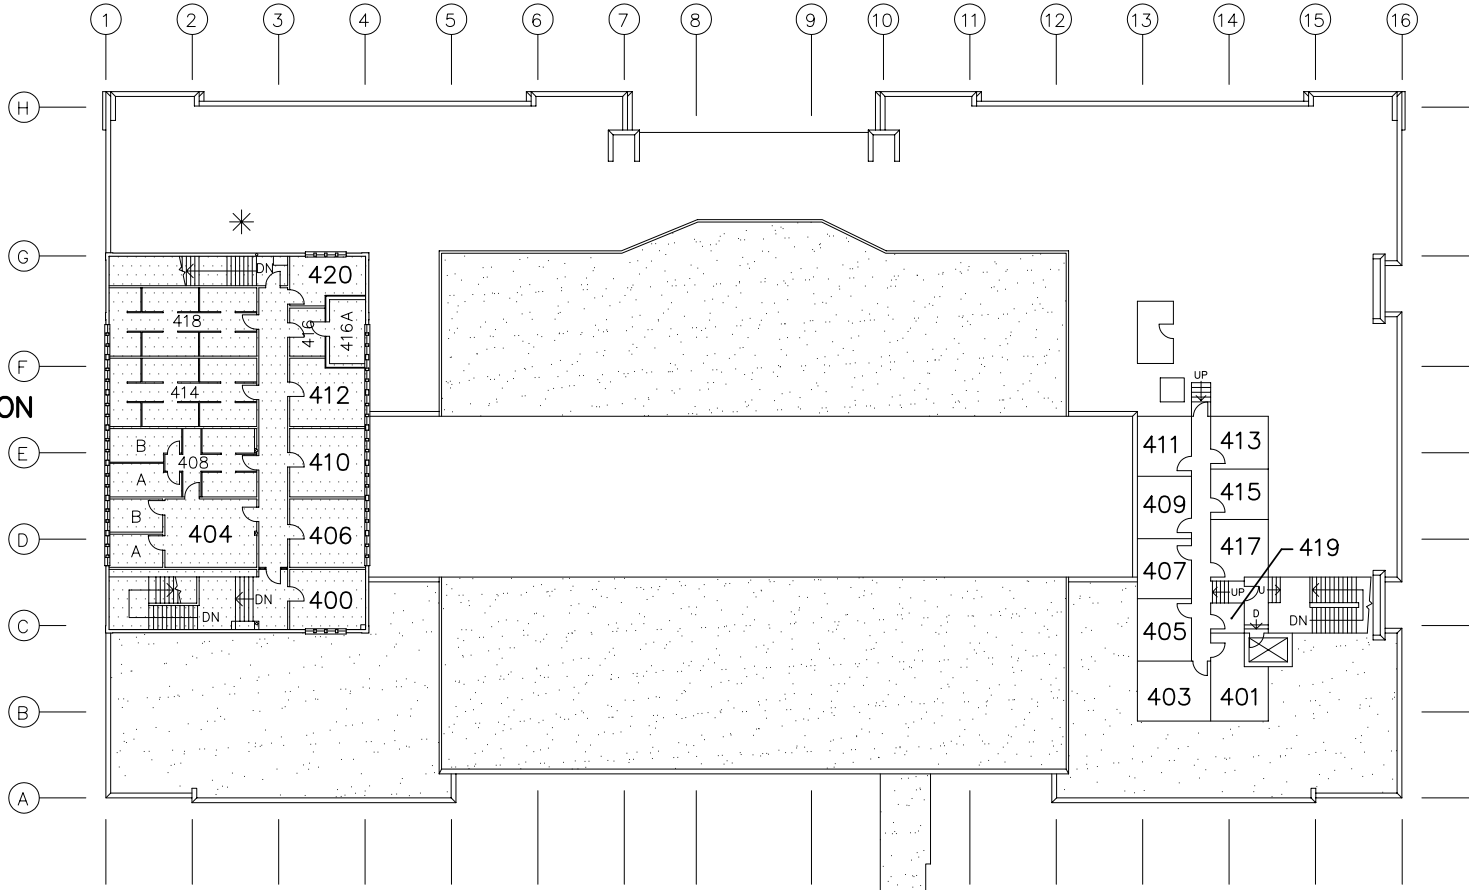

* 652-1
PENTHOUSE ADDITION
CONST. DATE: 1966



652

* DENOTES LAST REVISION

No.	DATE	PROJ. No.	DWG. No.	BY
02	10 MAR 95			MET
01	02 NOV 92			AI

COPYRIGHT © THE UNIVERSITY OF BRITISH COLUMBIA 1992
KEYPLAN BY CAMPUS & COMMUNITY PLANNING

 BUILDING HENNINGS BUILDING	ADDRESS 6224 Agricultural Road, V6T 1Z1		CONSTRUCTION DATE 1945, 1973 *		
	FLOOR ROOF	SCALE 1" = 40'	KEYPLAN DATE 30 OCT 92	DRAWN AI	DIG

\\KEYPLANS\652\652-AR.DWG